



THIS DRAWING IS THE PROPERTY OF BENSON-SEDGWICK ENG. LTD.
IT IS A CONFIDENTIAL DOCUMENT AND MUST NOT BE COPIED, USED
OR ITS CONTENTS DIVULGED WITHOUT PRIOR WRITTEN CONSENT

REV.	DESCRIPTION	DRN.	DATE
A	ISSUED FOR APPROVAL	JP	31/10/02
B	MATERIAL REVISED, FULL PAINT SPEC ADDED, NOTES ADDED	JP	13/12/02
C	GENERAL MODS DIMS APPROVED BY MEL CHANTRY	JP	23/1/03
D	HOLDING DOWN DETAILS REVISED	JP	6/01/04

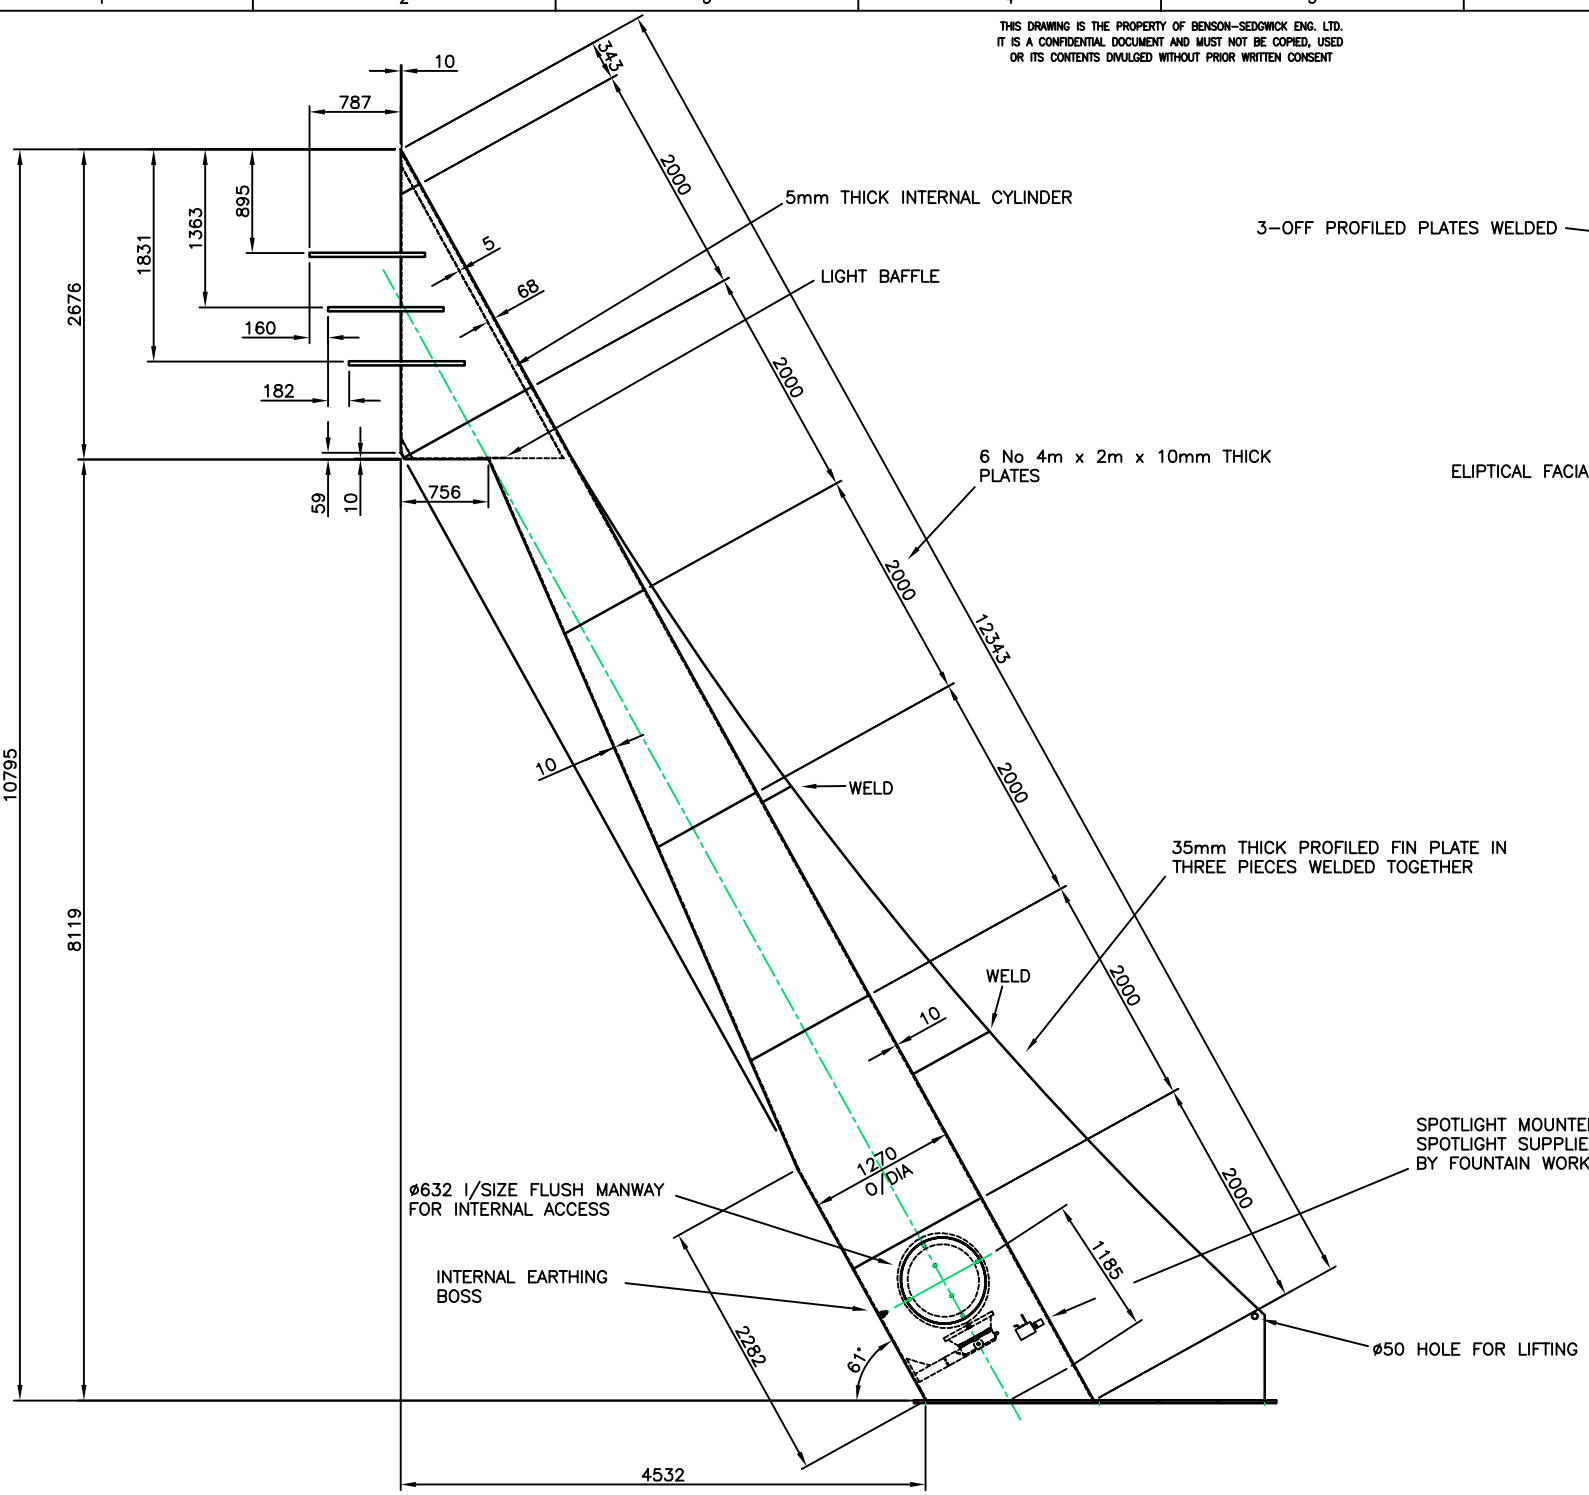


ELEVATION

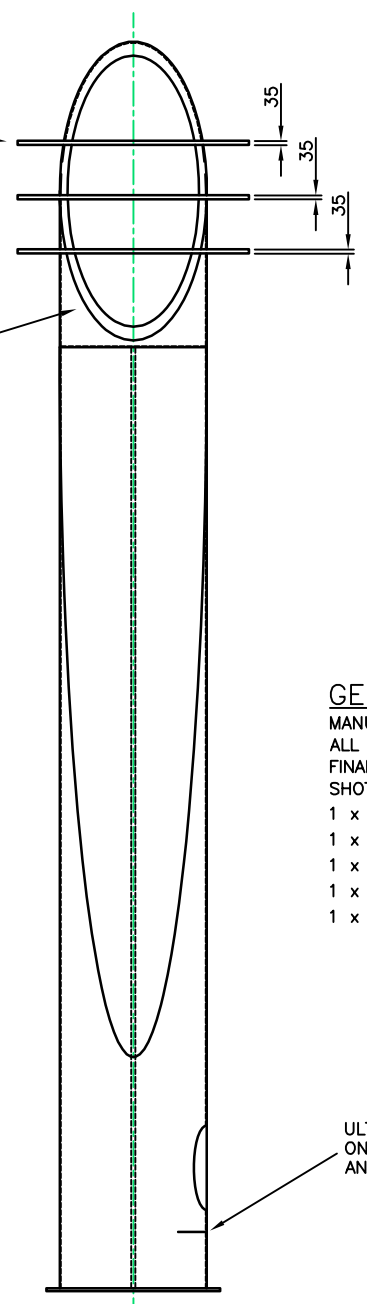

END ELEVATION

GENERAL NOTES

MANUFACTURED FROM CORTEN STEEL THROUGHOUT. ALL WELDED CONSTRUCTION.
ALL FILLET WELDS TO BE DRESSED SMOOTH.
FINAL FINISH EXTERNALLY:
SHOTBLAST TO Sa 2.5
1 x O/A COAT METAGARD L574 RED OXIDE PRIMER DFT 25µ
1 x S/COAT EPIGRIP M922 WINTERFAST GLASS FLAKE EPOXY DFT 400µ
1 x O/A COAT EPIGRIP M922 WINTERFAST GLASS FLAKE EPOXY DFT 400µ
1 x S/COAT RESISTEX C237 UNDERCOAT/SHEEN FINISH RAL 3009 OR BSC 445 DFT 40µ
1 x O/A COAT RESISTEX C237 UNDERCOAT/SHEEN FINISH RAL 3009 OR BSC 445 DFT 50µ

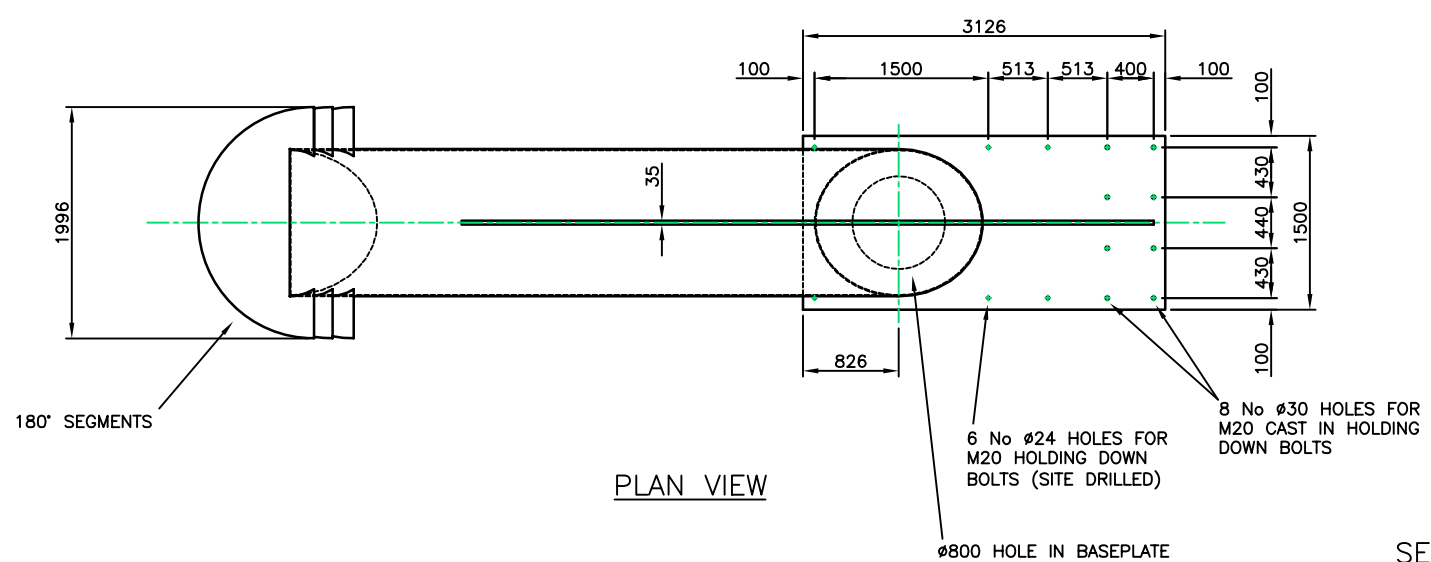

PLAN VIEW

FABRICATION GENERAL ARRANGEMENT
MEL CHANTRY SCULPTURE "FARO"
THE MARINA SOUTHAMPTON

BENSON-SEDGWICK ENGINEERING LTD
Selinas Lane . Dagenham . Essex . RM8 1QE
Telephone: 020 8593 0212 - 020 8593 7314 Fax: 020 8592 8240
Email: mail@benson-sedgwick.co.uk Web: www.benson-sedgwick.co.uk

Drawn : JP	Date : 31/10/02	Dimensions : mm
Checked :	Date :	Scale : 1:30
Dr. No.	Sheet No.	Rev.
16222	001	D

SEE DRAWING No'S 002 & 003 FOR FABRICATION DETAILS